

DRAWING LIST:

A1 COVER PAGE

A2 FLOOR PLAN

A3 DIMENSION DRAWING

A4 ELEVATIONS

A5 3D DRAWINGS



DRAWINGS PROVIDED BY:
[Redacted]
[Redacted]

STAMP

DRAWING TITLE:
COVER PAGE


OWNER NAME:
TORO STEEL BUILDINGS
PROJECT ADDRESS:
[Redacted]

SCALE:
1/8" = 1'-0"
@ 24x36
DATE:
NOV-2024

REVISION:

SHEET NO.
01

[Redacted]

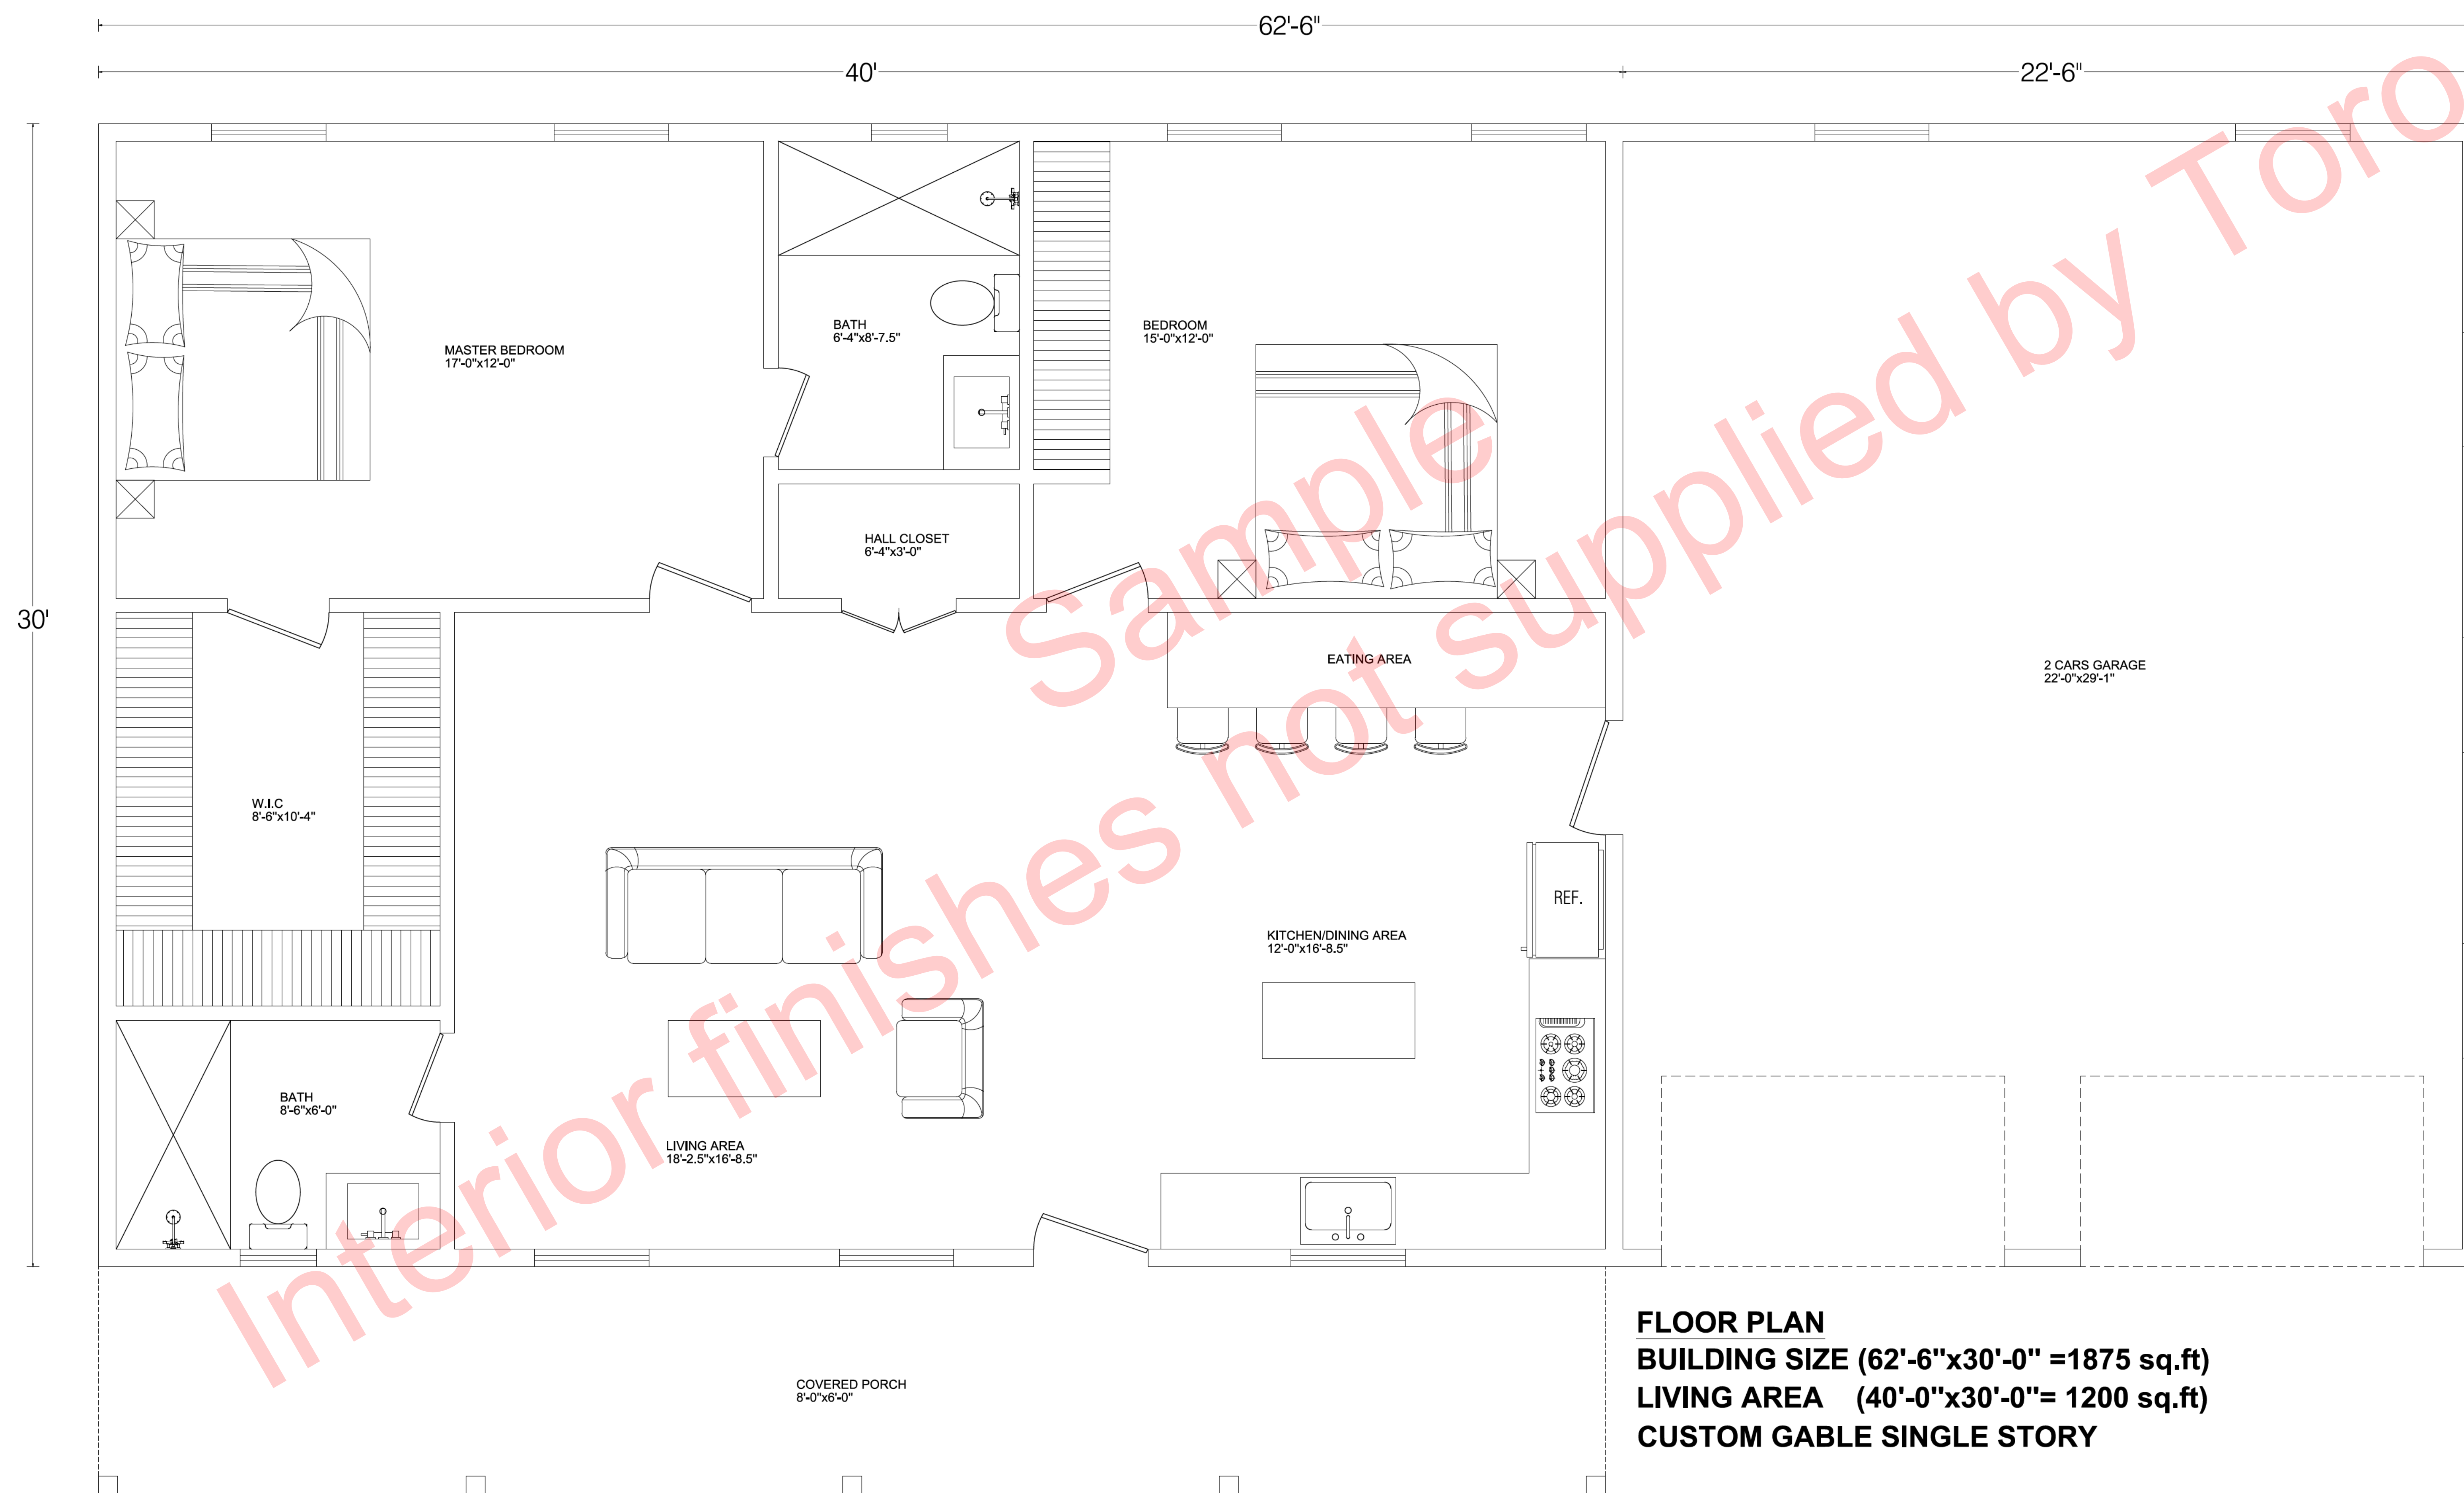

DRAWINGS PROVIDED BY:

[Redacted]

STAMP

[Redacted]

DRAWING TITLE:

FLOOR PLAN LAYOUT

[Redacted]

OWNER NAME:

TORO STEEL BUILDINGS

PROJECT ADDRESS:

[Redacted]

SCALE:

1/8" = 1'-0"
@ 24x36

DATE:
NOV-2024

REVISION:

[Redacted]

SHEET NO.


02

[Redacted text]



FRONT ELEVATION

Sample
Interior finishes not supplied by Toro

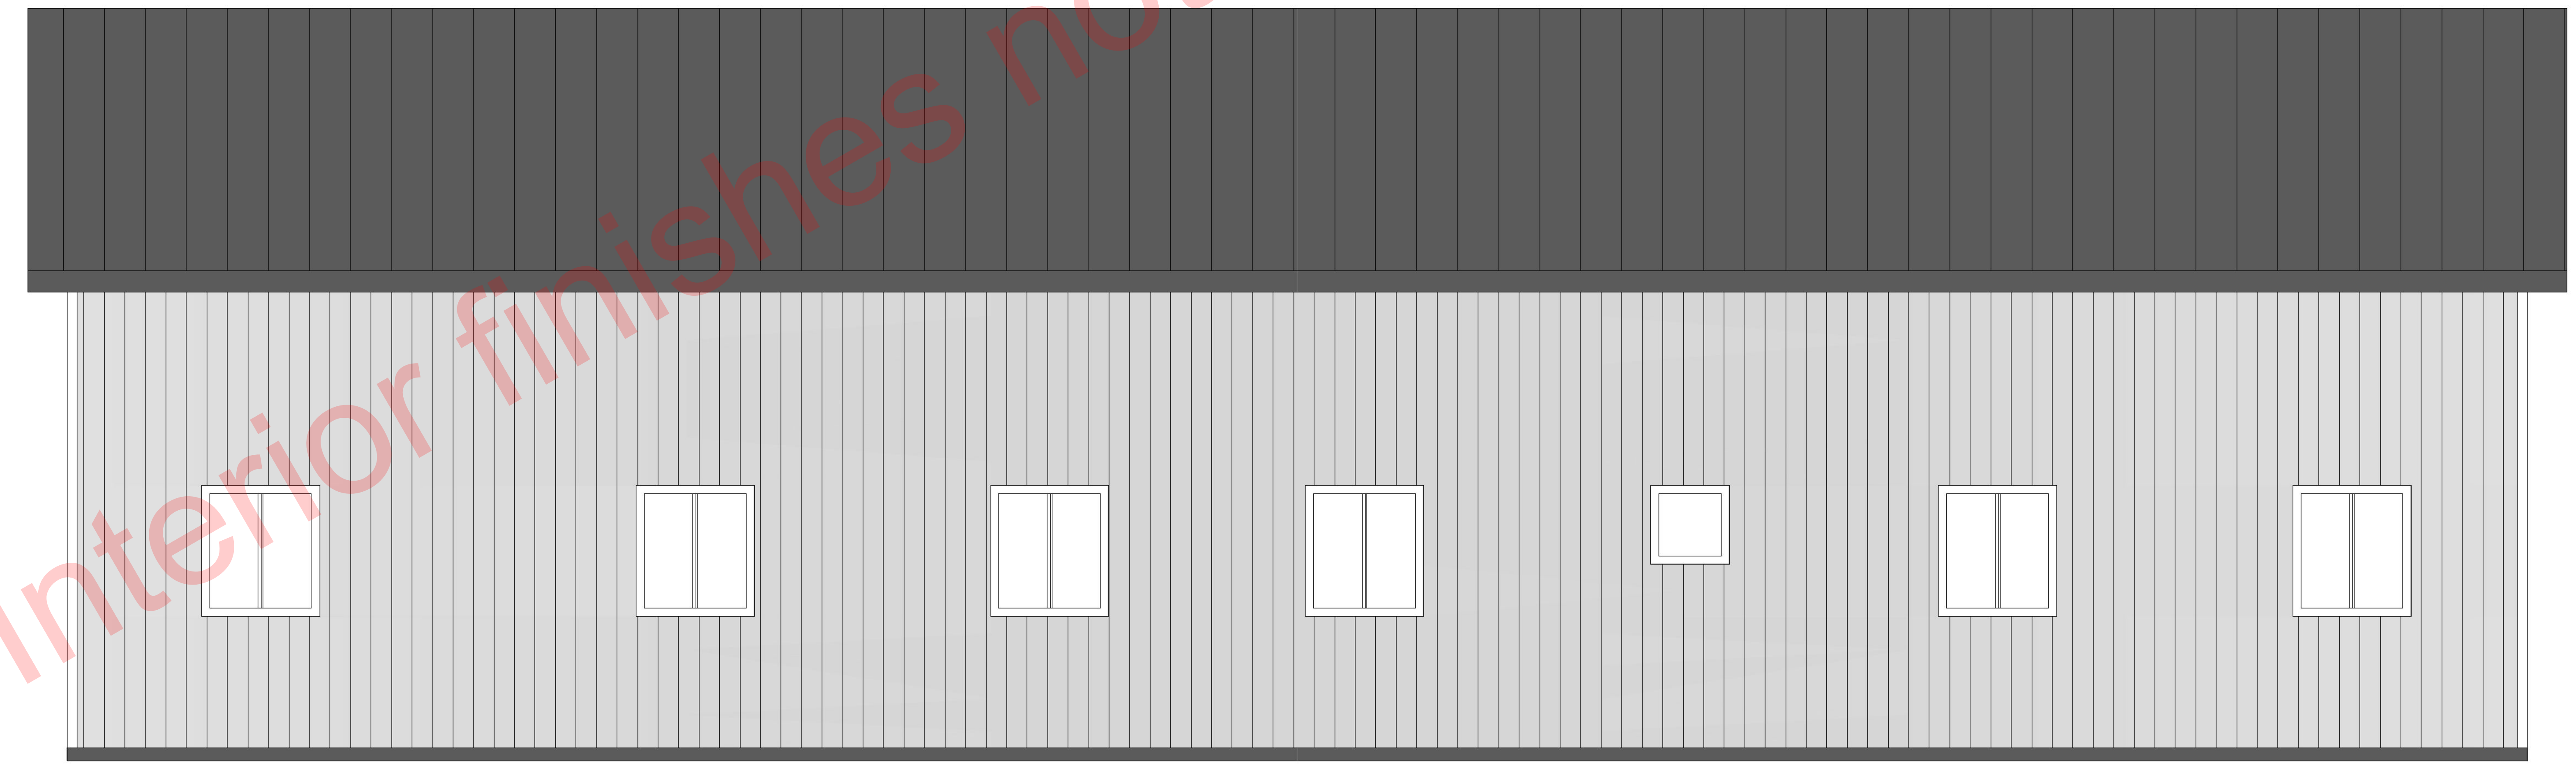

REAR ELEVATION

DRAWINGS PROVIDED BY:
[Redacted]

STAMP

DRAWING TITLE:
ELEVATIONS


OWNER NAME:
TORO STEEL BUILDINGS
PROJECT ADDRESS:
[Redacted]

SCALE:
1/8" = 1'-0"
@ 24x36
DATE:
NOV-2024

REVISION:

SHEET NO.
04

[Redacted text]

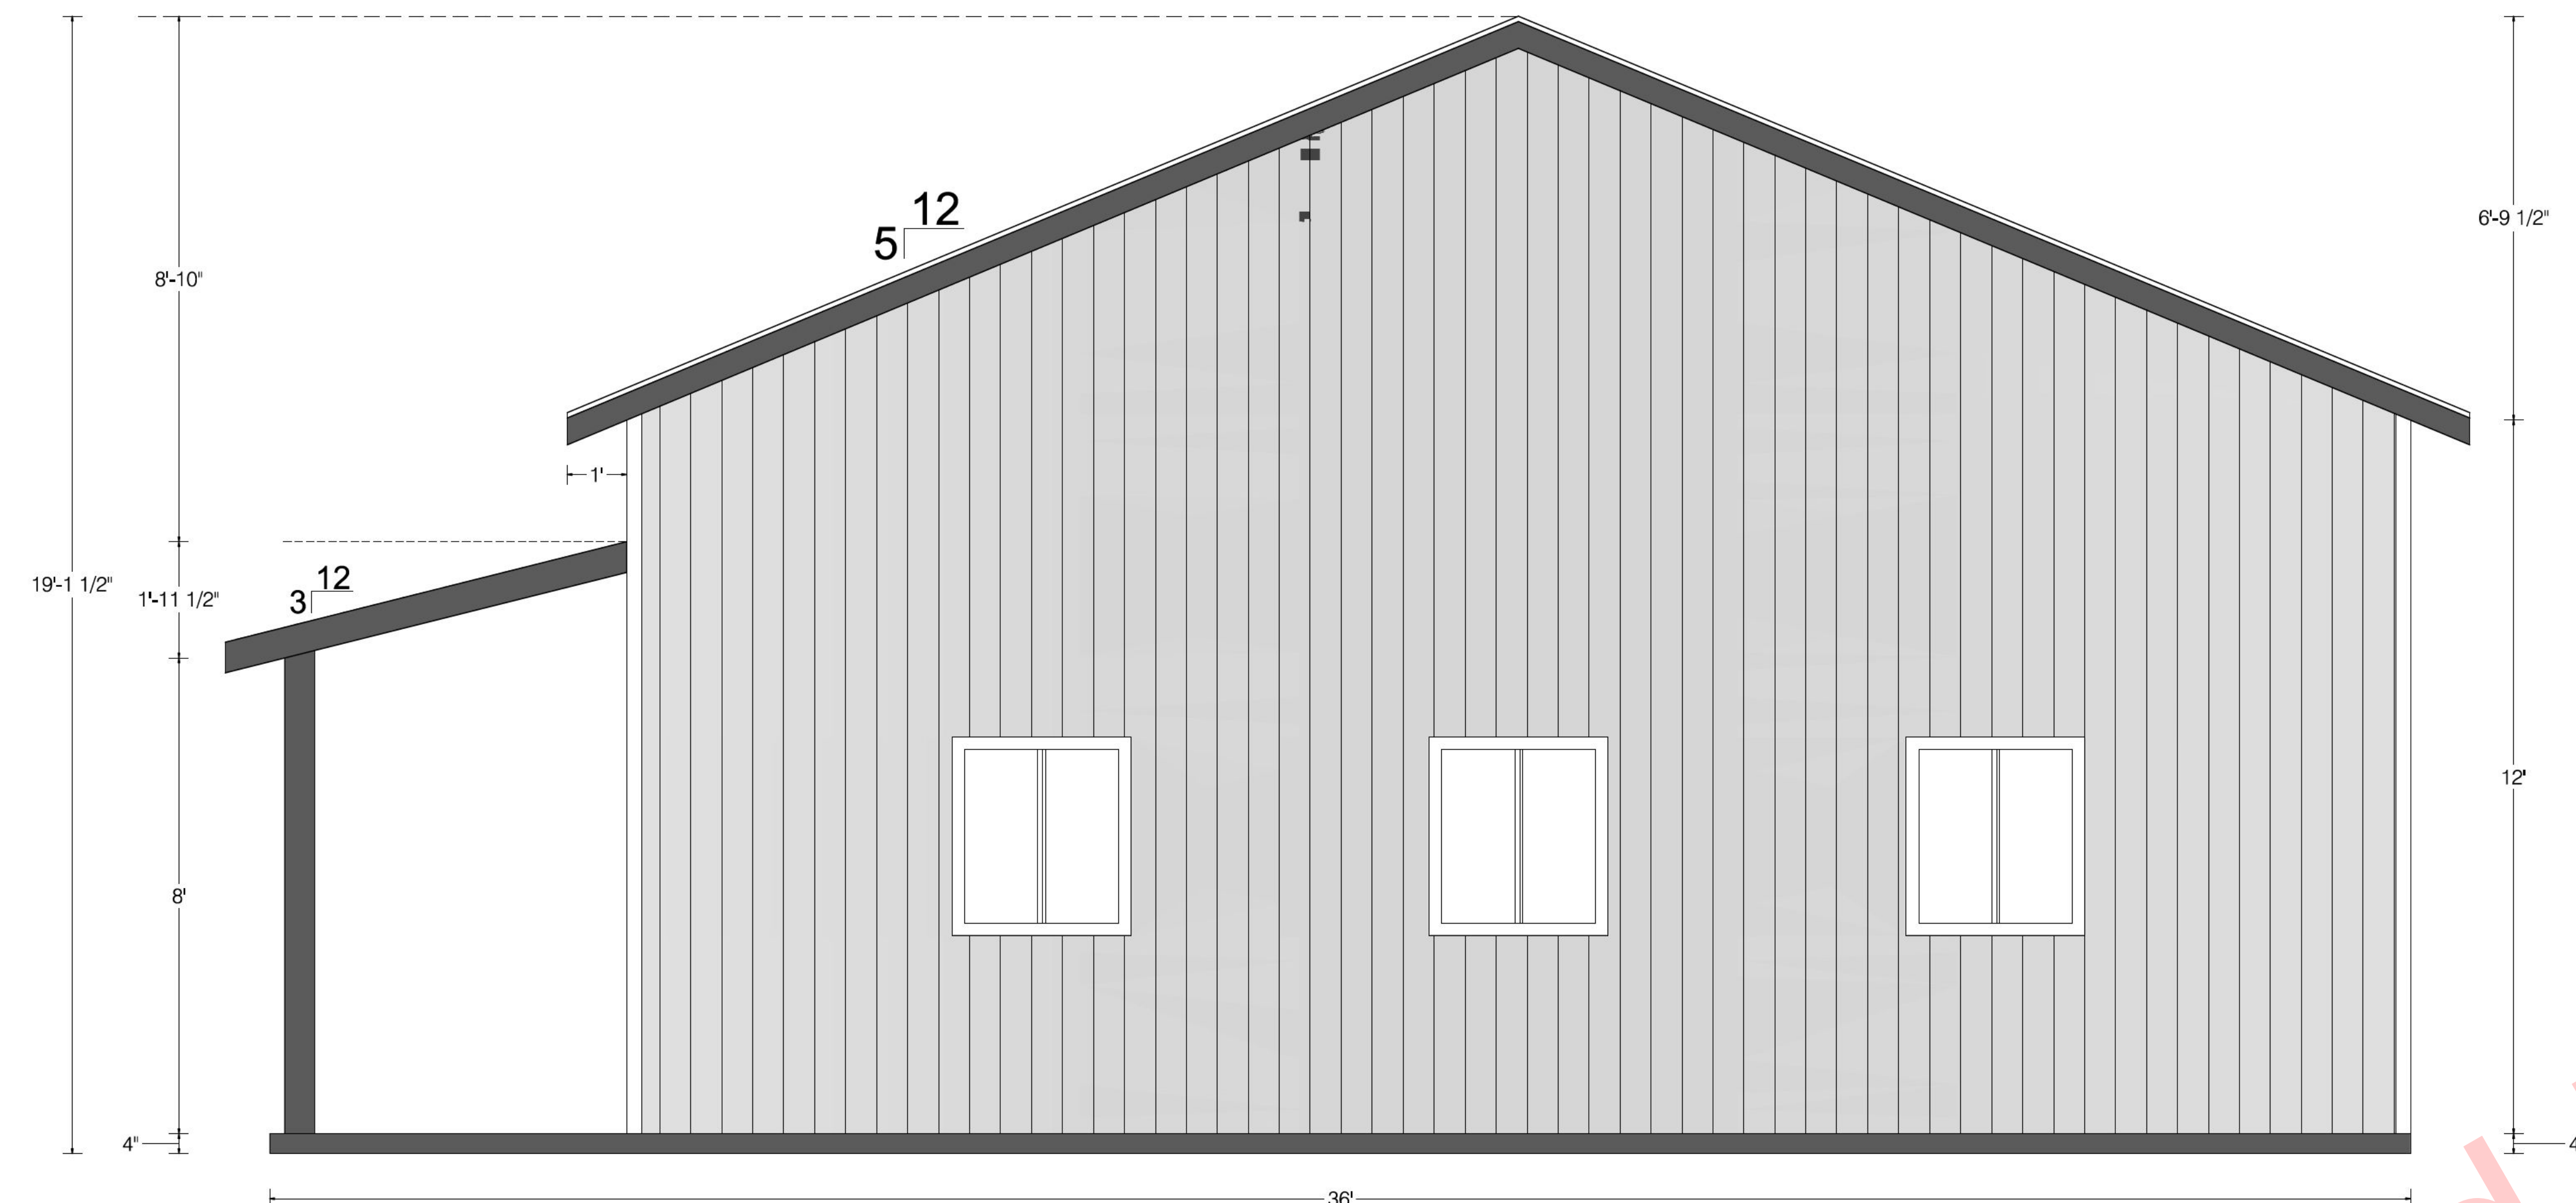

RIGHT ELEVATION



RIGHT ELEVATION

Sample
Interior finishes not supplied by Toro

DRAWINGS PROVIDED BY:
[Redacted]

STAMP

DRAWING TITLE:
ELEVATIONS

OWNER NAME:
TORO STEEL BUILDINGS
PROJECT ADDRESS:
[Redacted]

SCALE:
1/8" = 1'-0"
@ 24x36
DATE:
NOV-2024

REVISION:

SHEET NO.
05







mes

Home

le

Supp