


NOTE: THIS DRAWING IS PRELIMINARY. PLEASE REFER TO THE CERTIFIED BLUEPRINT FOR FINAL DIMENSIONS.

Horizontal Distance	Inside Clearance
1'	9'-7.5"
2'	11'-1"
3'	12'-1"
4'	12'-10"
5'	13'-6"
10'	15'-10.5"
15'	16'-10"

Front Door: 12'w x 14'h, Overhead Door Clearance = 1'-10.75"

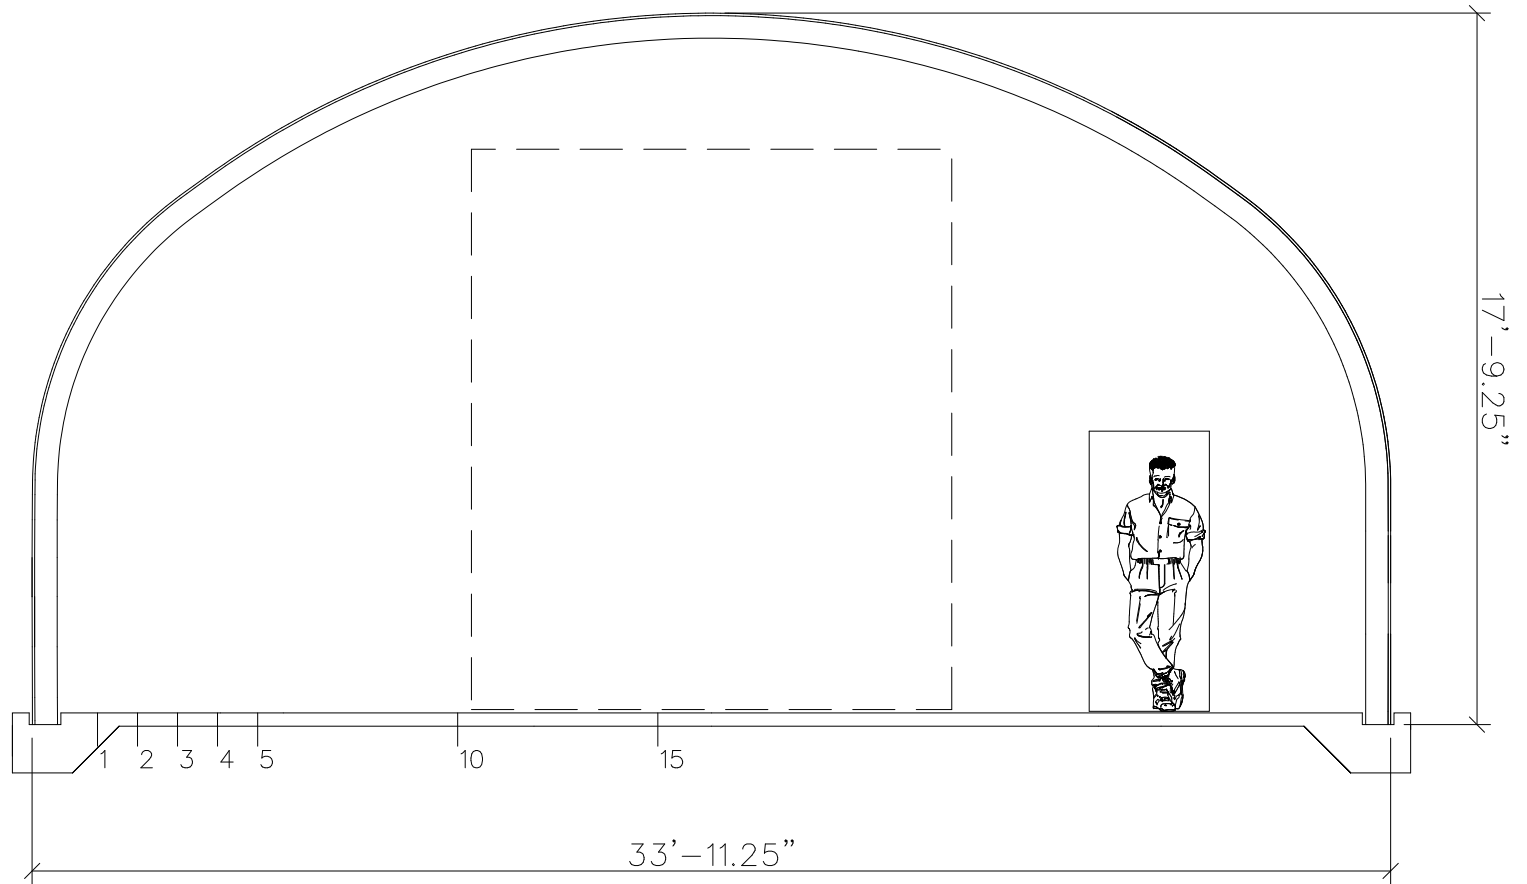

Standard 120" panels: 3	1 short panel: 0	bolts/arch: 173	Date: 2/10/2022
2 eave panels: 120	str. wall panels: 2@71.44		
Endwall area, sq.ft: 505.89	Volume/ft, cu.ft: 499.17	Surface area/arch, sq.ft: 144.48	Total arch length: 688.89