


NOTE: THIS DRAWING IS PRELIMINARY. PLEASE REFER TO THE CERTIFIED BLUEPRINT FOR FINAL DIMENSIONS.

Horizontal Distance	Inside Clearance
1'	2'-9"
2'	5'-8"
3'	8'-7"
4'	11'-6"
5'	13'-6.5"
10'	16'-6"
15'	18'-4.5"
20'	19'-8.5"

12'w x 14'h, Overhead Door Clearance = 1'

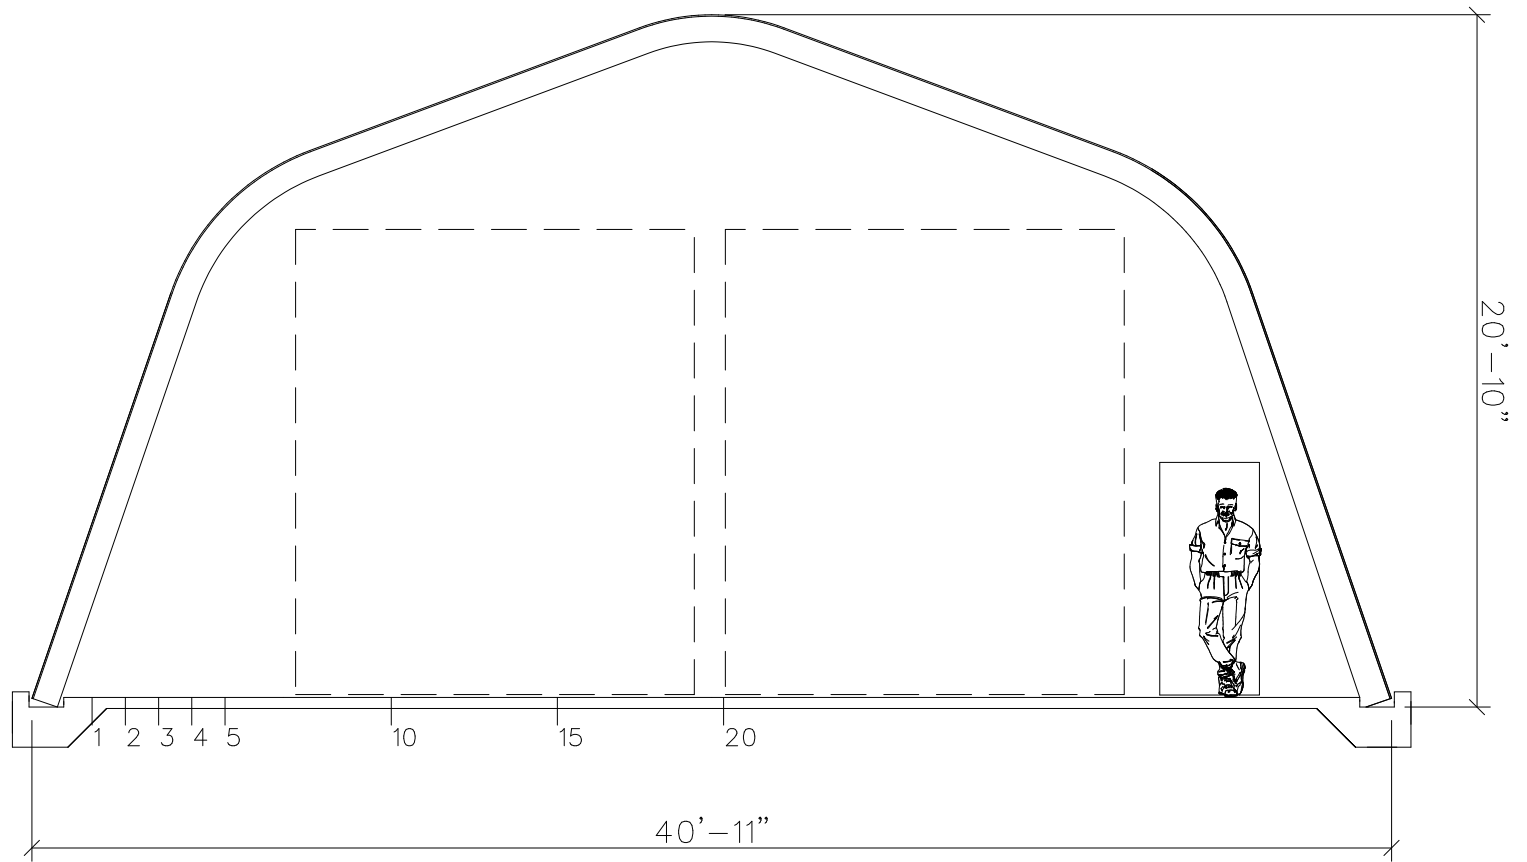

str. panels: 2@64.50 & 2@71.44	1 peak panel: 71.44	bolts/arch: 272	Date: 2/10/2022
2 eave panels: 92.25	str. wall panels: 2@120, 2@43.69		
Endwall area, sq.ft: 641.45	Volume/ft, cu.ft: 615.50	Surface area/arch, sq.ft: 175.38	Total arch length: 765.31